



OWNERSHIP OF THE DOCUMENTS: The Documents, Designs, Details, and Ideas incorporated herein, are instruments of professional service and are the exclusive property of BLDG Architecture, LLC. These Documents, Designs, Details, and Ideas are not to be used, copied or reproduced in whole or in any part without the written consent and approval of BLDG Architecture, LLC. These documents have been reviewed with the client prior to being signed and sealed by BLDG Architecture, LLC to insure conformance with clients scope of work.

Do Not Scale The Drawings
 - The contractor is to Field Verify all dimensions prior to start of any work or construction.

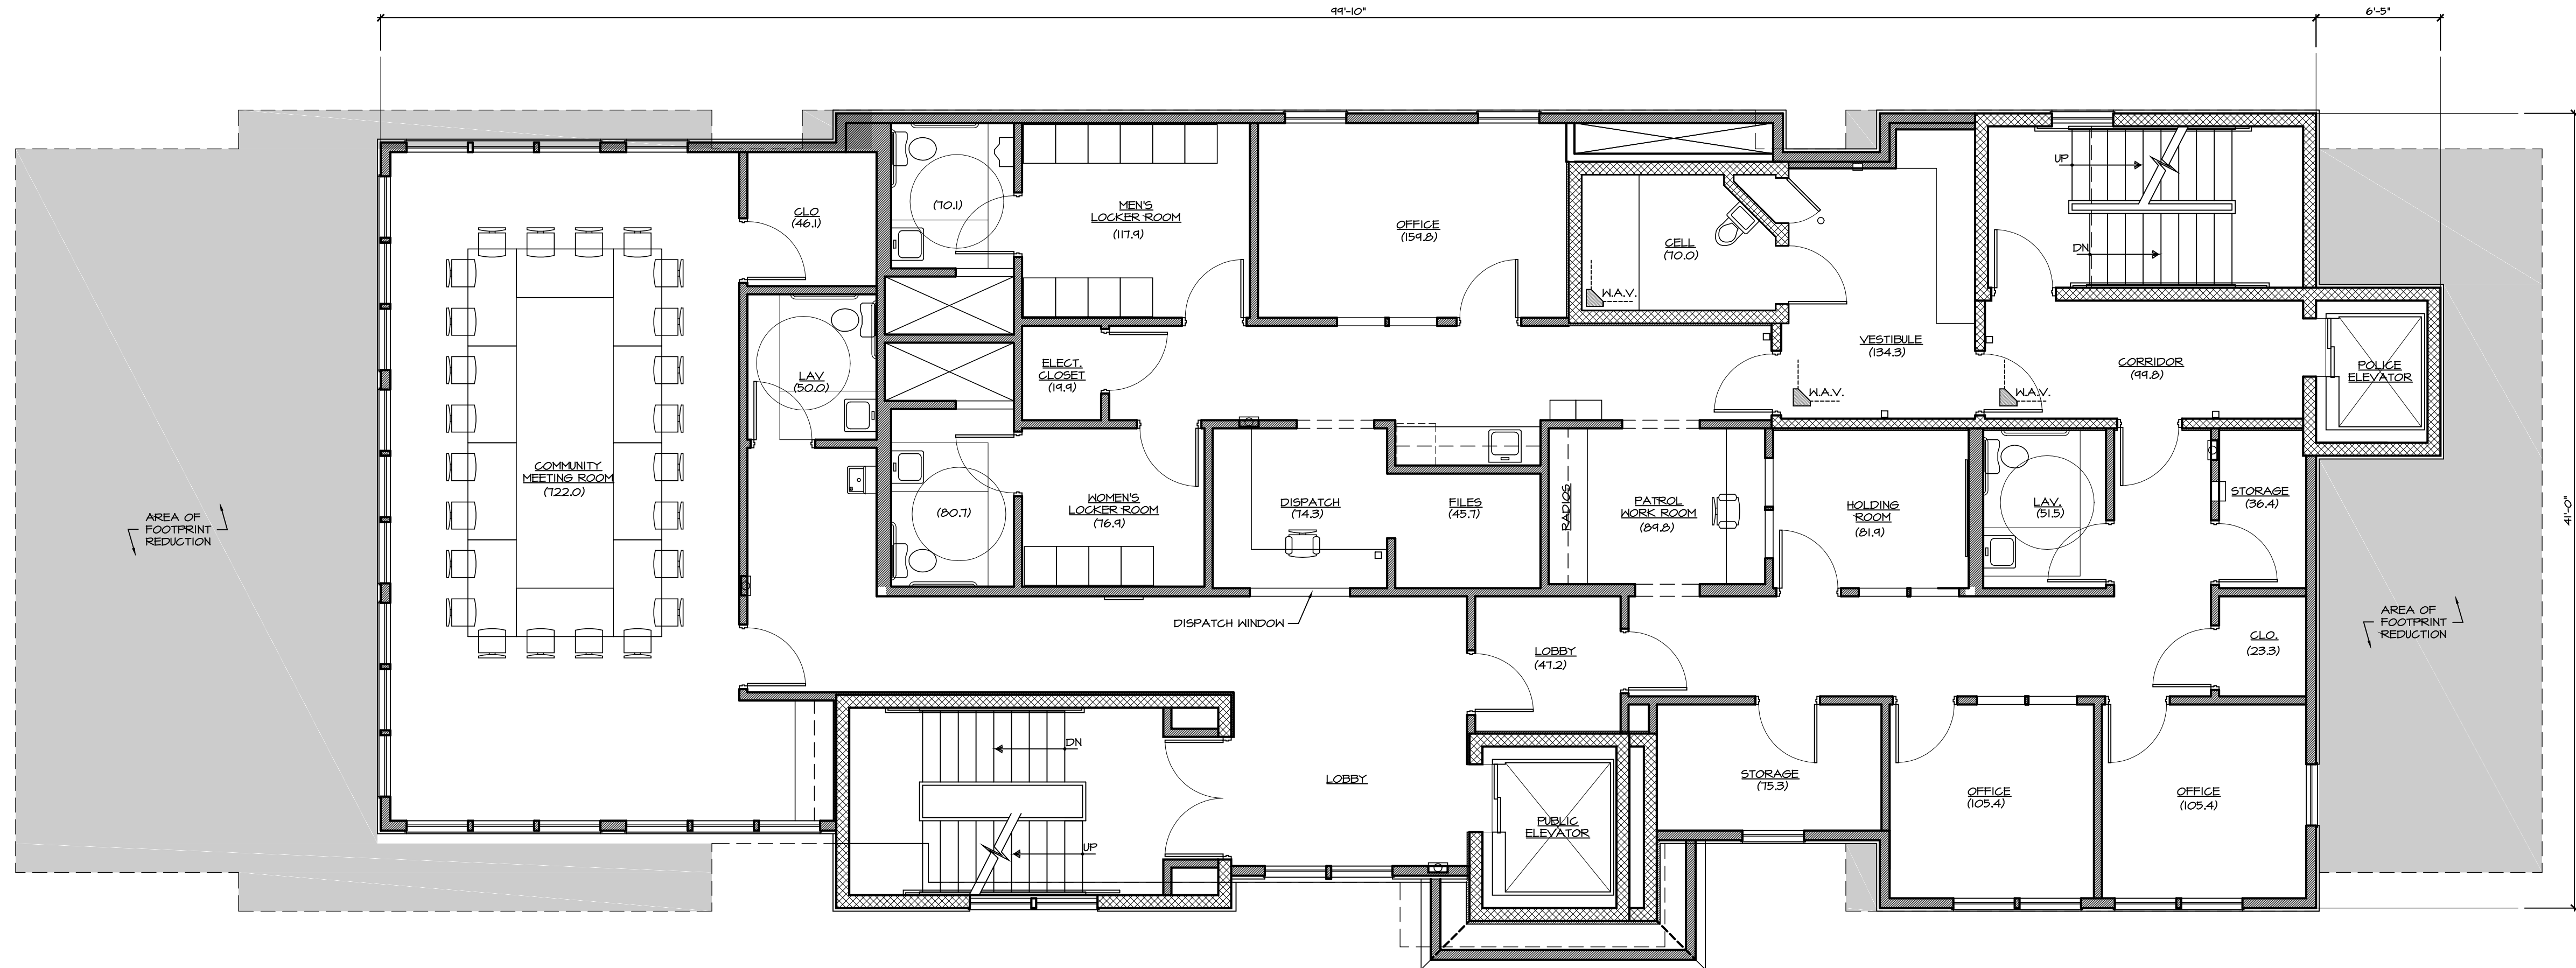

1 FIRST FLOOR PLAN
 P1.1 SCALE: 3/16" = 1'-0"

PREVIOUS PLAN: 5048 G.S.F.
 REVISED PLAN: 3448 G.S.F. (23%)

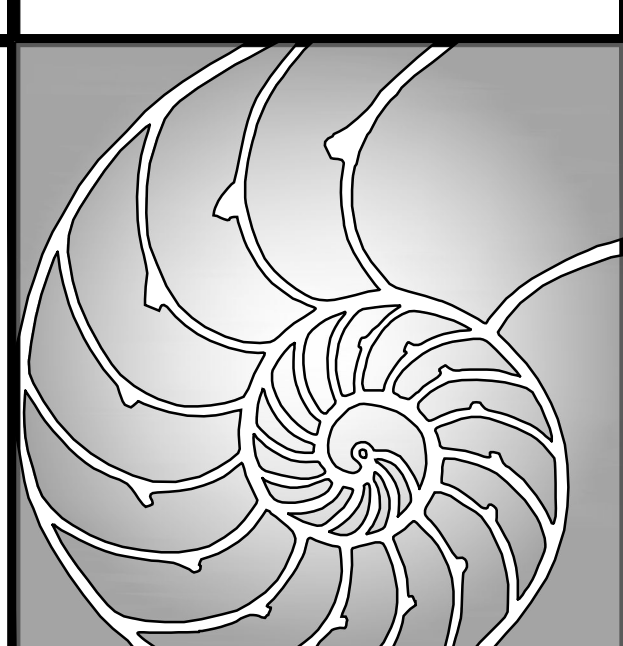

B.L.D.G.
 Architecture, LLC.

611 UNION AVE., BUILDING 3, STE 14
 BRIELLE, NEW JERSEY 08130
 TEL: 1.732.223.1135
 EMAIL: INFO@BLDGLLC.COM
 WEB: WWW.BLDGLLC.COM

Daniel Lynch, R.A.
 N.J. Architect No. A1 17862
 N.Y. Architect No. 033641-I
 NCARB Reg. No. 662271
 CERT OF AUTH. No. 21AC00061000

Original Raised Seal

Signature _____ Date _____

Project Date February 1, 2016

Revisions By Date

Proposed New
Mantoloking Municipal Building
 202 Downer Avenue
 Mantoloking, New Jersey
 Lots: 20, 30.01 & 30.02 Block: 27

Project
 Sheet Title
 Concept Floor Plans
 Scale AS NOTED Drawn By DL
 Checked By DL

Sheet No.
P1.1
 1 OF 2

Project No.
 16-002