


Do Not Scale The Drawings


The contractor is to Field Verify all dimensions prior to start of any work or construction.

OWNERSHIP OF THE DOCUMENTS: The Documents, Designs, Details, and Ideas incorporated herein, are instruments of professional service and are the exclusive property of BLDG Architecture, LLC. These Documents, Designs, Details, and Ideas are not to be used, copied or reproduced in whole or in any part without the written consent and approval of BLDG Architecture, LLC. These documents have been reviewed with the client prior to being signed and sealed by BLDG Architecture, LLC to insure conformance with clients scope of work.

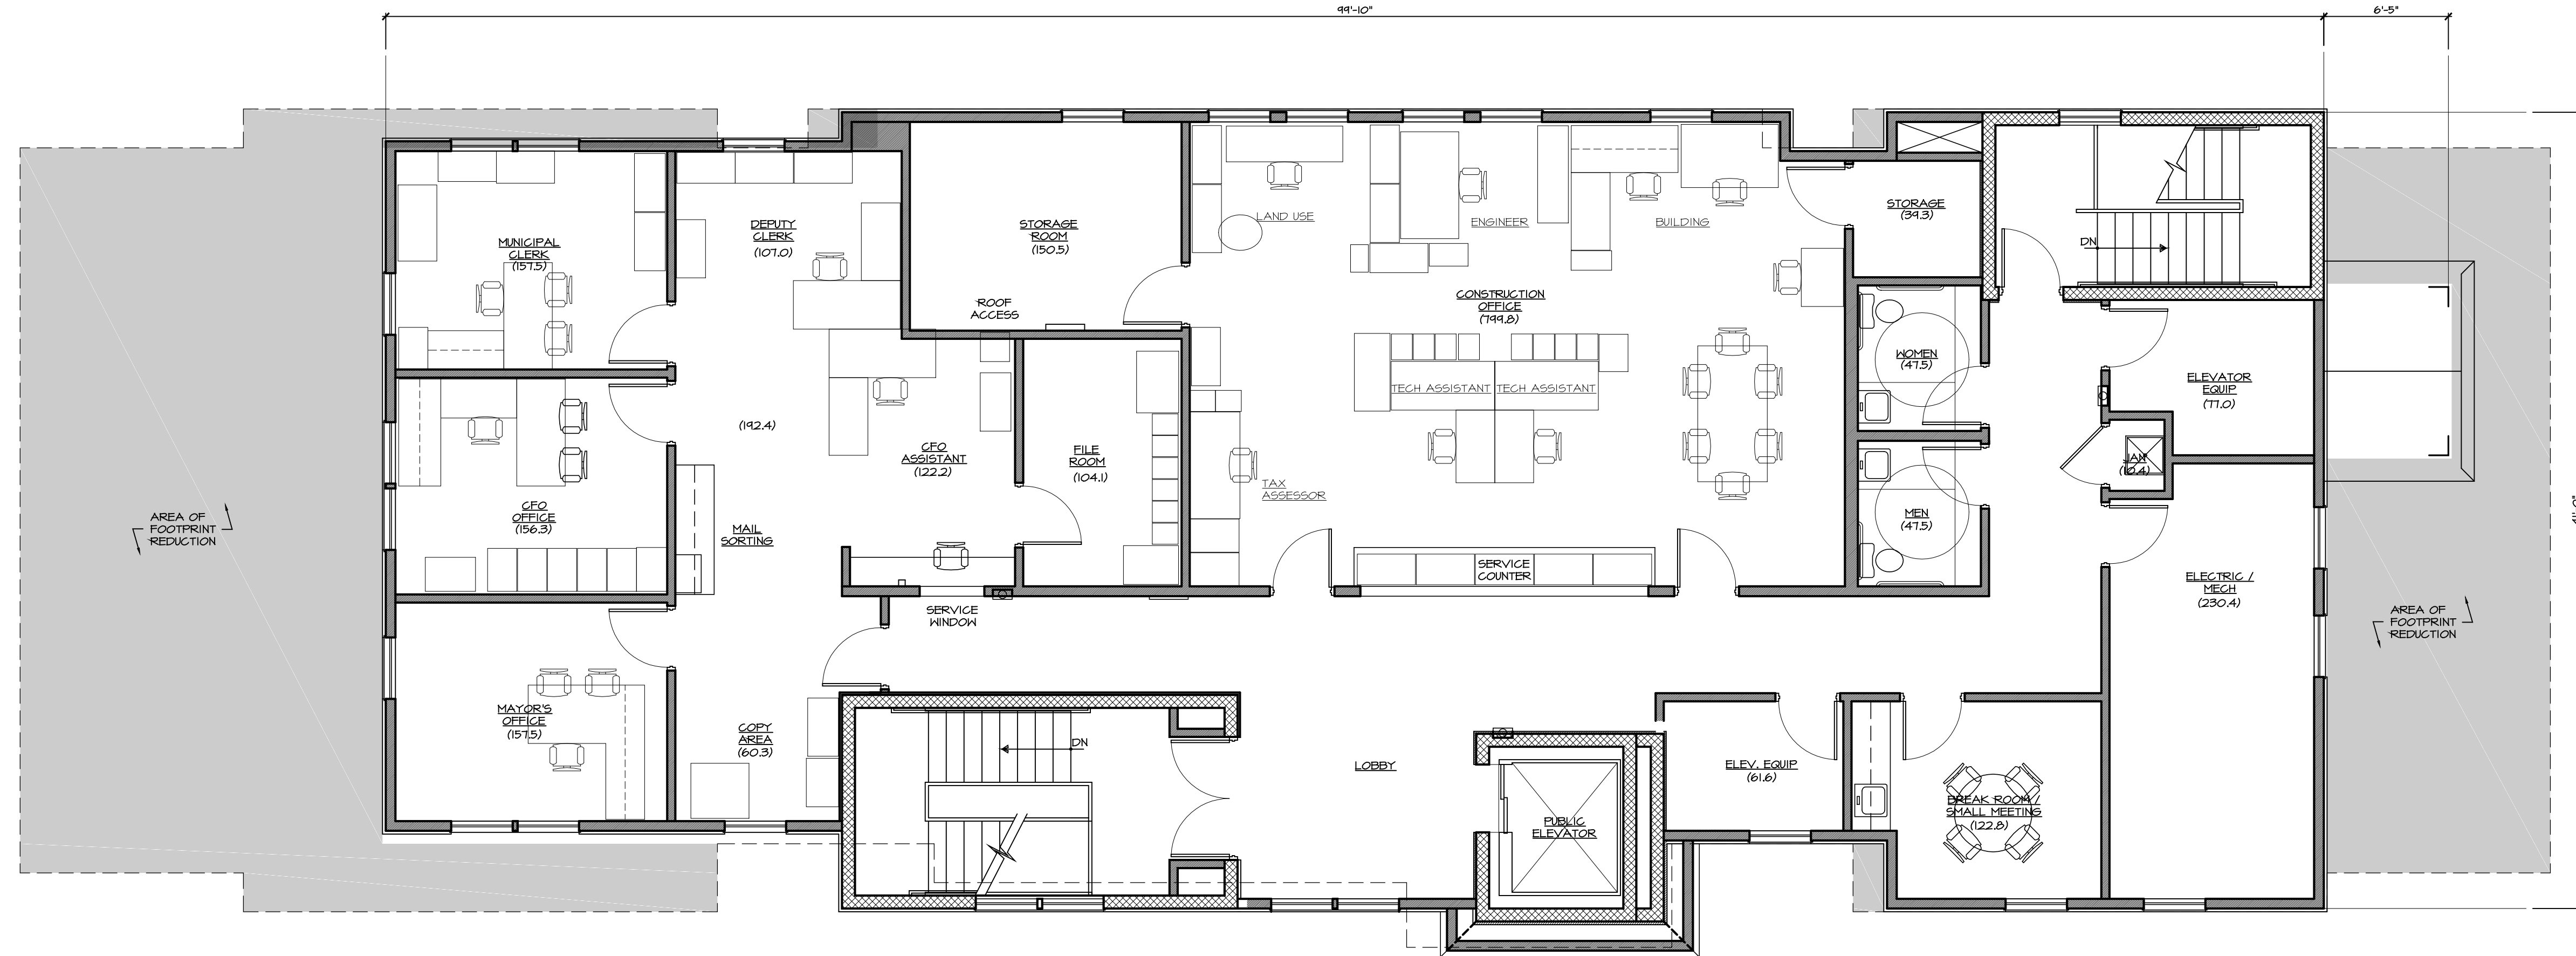

1 SECOND FLOOR PLAN  
 P1.2 SCALE: 3/16" = 1'-0"

PREVIOUS PLAN: 5048 G.S.F.  
 REVISED PLAN: 3913.7 G.S.F (23%)

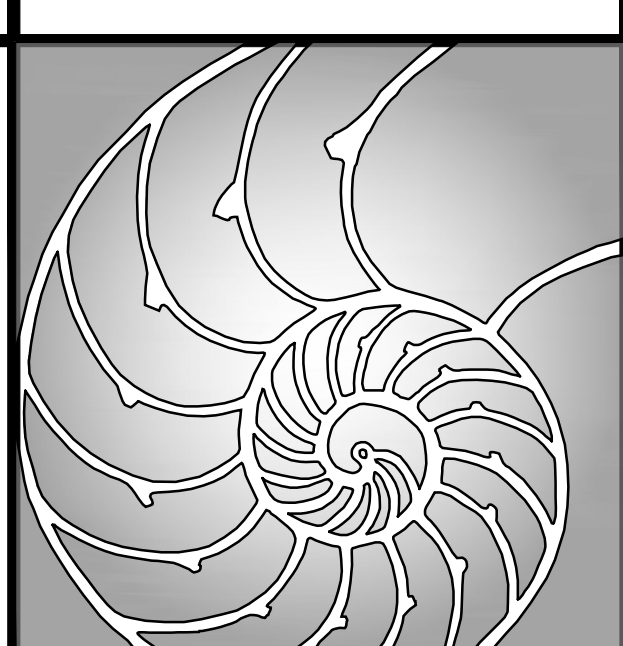

**B.L.D.G.**  
 Architecture, LLC

611 UNION AVE., BUILDING 3, STE 14  
 BRIELLE, NEW JERSEY 08130  
 TEL: 1.732.223.1135  
 EMAIL: INFO@BLDGLLC.COM  
 WEB: WWW.BLDGLLC.COM

**Daniel Lynch, R.A.**  
 N.J. Architect No. A1 17862  
 N.Y. Architect No. 033641-I  
 NCARB Reg. No. 662271  
 CERT OF AUTH. No. 21AC00061000

Original Raised Seal  
 Signature \_\_\_\_\_ Date \_\_\_\_\_

Project Date February 1, 2016

Revisions By Date

Proposed New  
**Mantoloking Municipal Building**  
 202 Downer Avenue  
 Mantoloking, New Jersey  
 Lots: 20, 30.01 & 30.02 Block: 27

Project  
 Sheet Title  
 Concept Floor Plans  
 Scale AS NOTED Drawn By DL  
 Checked By DL

Sheet No.  
**P1.2**  
 1 OF 2

Project No.  
 16-002