



OWNERSHIP OF THE DOCUMENTS: The Documents, Designs, Details, and Ideas incorporated herein, are instruments of professional service and are the exclusive property of BLDG Architecture, LLC. These Documents, Designs, Details, and Ideas are not to be used, copied or reproduced in whole or in any part without the written consent and approval of BLDG Architecture, LLC. These documents have been reviewed with the client prior to being signed and sealed by BLDG Architecture, LLC to insure conformance with clients scope of work.

Do Not Scale The Drawings
 - The contractor is to Field Verify all dimensions prior to start of any work or construction.

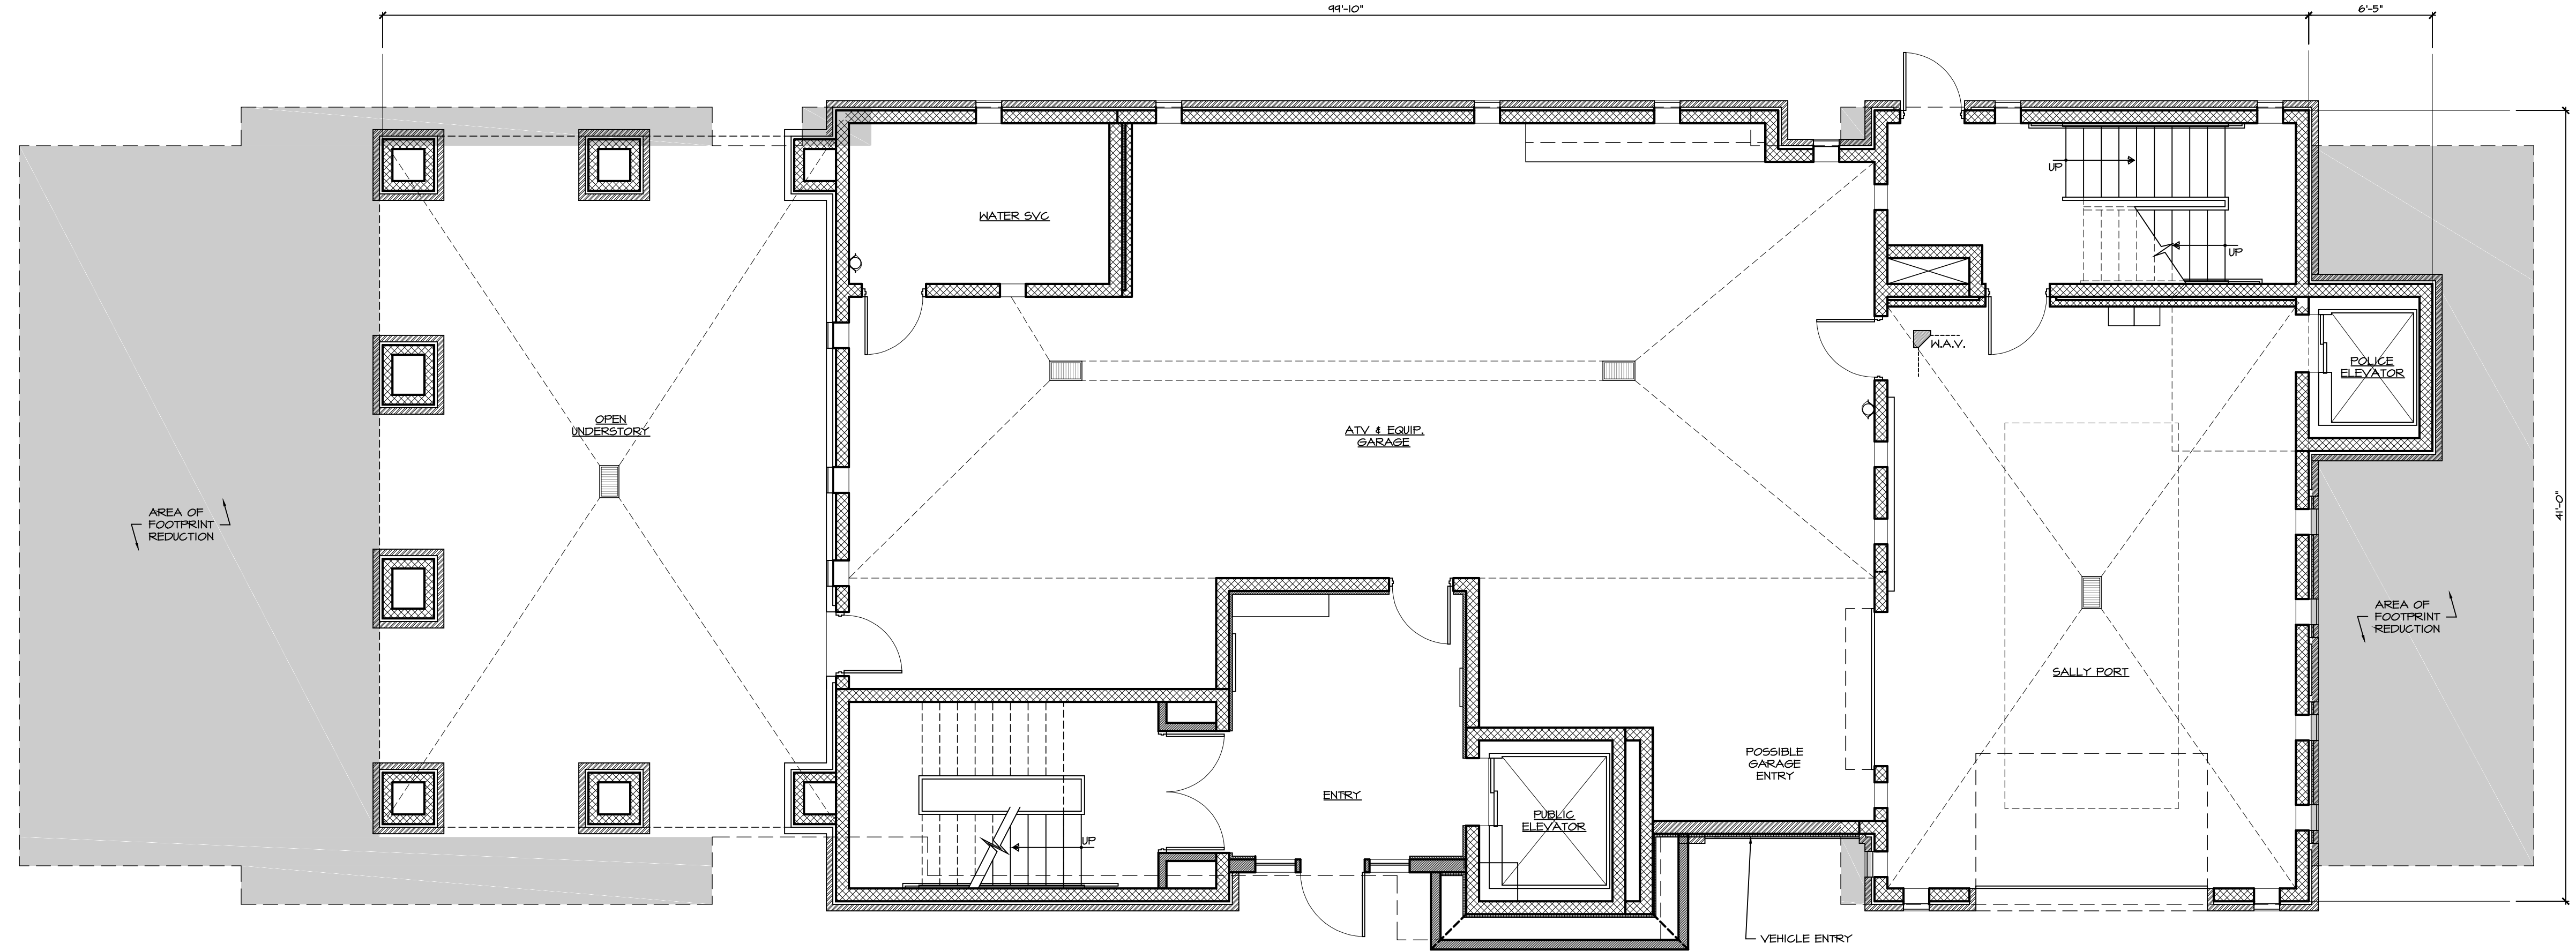

1 UNDERSTORY FLOOR PLAN
 P1.0 SCALE: 3/16" = 1'-0"

PREVIOUS PLAN: 5098 G.S.F.
 REVISED PLAN: 3948.8 G.S.F. (23%)
 ENCLOSED AREA 3116.6 G.S.F.

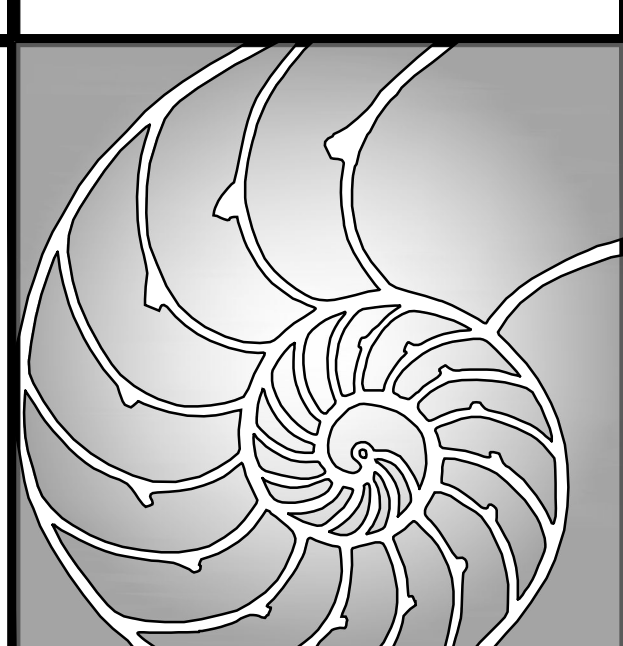

B.L.D.G.
 Architecture, LLC

611 UNION AVE., BUILDING 3, STE 14
 BRIELLE, NEW JERSEY 08130
 TEL: 1.732.223.1135
 EMAIL: INFO@BLDGLLC.COM
 WEB: WWW.BLDGLLC.COM

Daniel Lynch, R.A.
 N.J. Architect No. A1 17862
 N.Y. Architect No. 033641-I
 NCARB Reg. No. 66227
 CERT OF AUTH. No. 21AC00061000

Original Raised Seal
 Signature _____ Date _____

Project Date February 1, 2016

Revisions	By	Date

Proposed New
Mantoloking Municipal Building
 202 Downer Avenue
 Mantoloking, New Jersey
 Lots: 20, 30.01 & 30.02 Block: 27

Project	Concept Floor Plans
Scale	AS NOTED
Drawn By	DL
Chk'd By	DL

Sheet No.
P1.0
 1 OF 2

Project No.
 16-002