

OWNERSHIP OF THE DOCUMENTS: The Documents, Designs, Details, and Ideas incorporated herein, are instruments of professional service and are the exclusive property of BLDG Architecture, LLC. These Documents, Designs, Details, and Ideas are not to be used, copied or reproduced in whole or in any part without the written consent and approval of BLDG Architecture, LLC. These documents have been reviewed with the client prior to being signed and sealed by BLDG Architecture, LLC to insure conformance with clients scope of work.

Do Not Scale The Drawings
 - The contractor is to Field Verify all dimensions prior to start of any work or construction.



VIEW LOOKING NORTH



VIEW FROM ABOVE




VIEW LOOKING WEST



VIEW LOOKING EAST



VIEW LOOKING SOUTH EAST

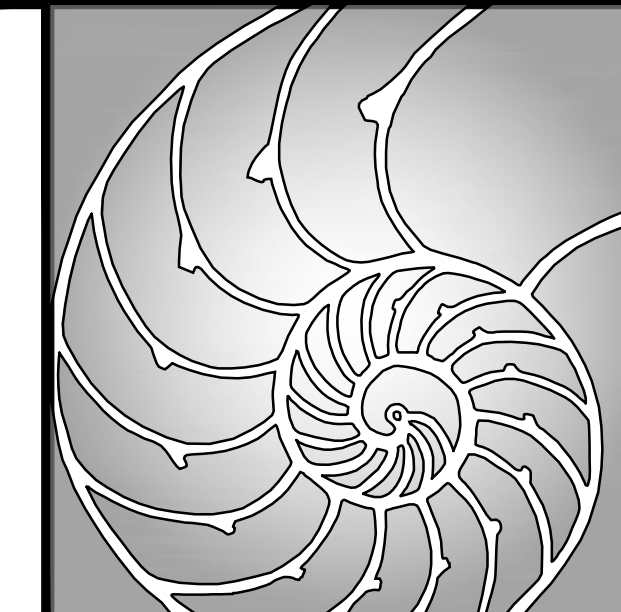

B.L.D.G.
Architecture, LLC

611 UNION AVE., BUILDING 3, STE 14
BRIELLE, NEW JERSEY 08130
TEL: 1.732.223.1135
EMAIL: INFO@BLDGLLC.COM
WEB: WWW.BLDGLLC.COM

Daniel Lynch, R.A.
N.J. Architect No. A1 17862
N.Y. Architect No. 033641-I
NCARB Reg. No. 66227
CERT OF AUTH. No. 21AC00061000

Original Raised Seal

Signature _____ Date _____

Project Date February 1, 2016

Revisions By Date

Proposed New
 Mantoloking Municipal Building
 202 Downer Avenue
 Lots: 20, 30.01 & 30.02 Block: 27
 Mantoloking
 New Jersey

Project
Sheet Title
Concept Renderings

Scale AS NOTED	Drawn By DL
	CHK'd By DL

Sheet No.
R1.0

1 OF 1

Project No.
16-002