

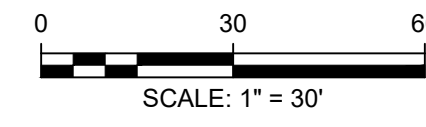




**STATION 0+00 TO 2+79
SPEED HUMP PLAN**
SCALE: 1" = 30'

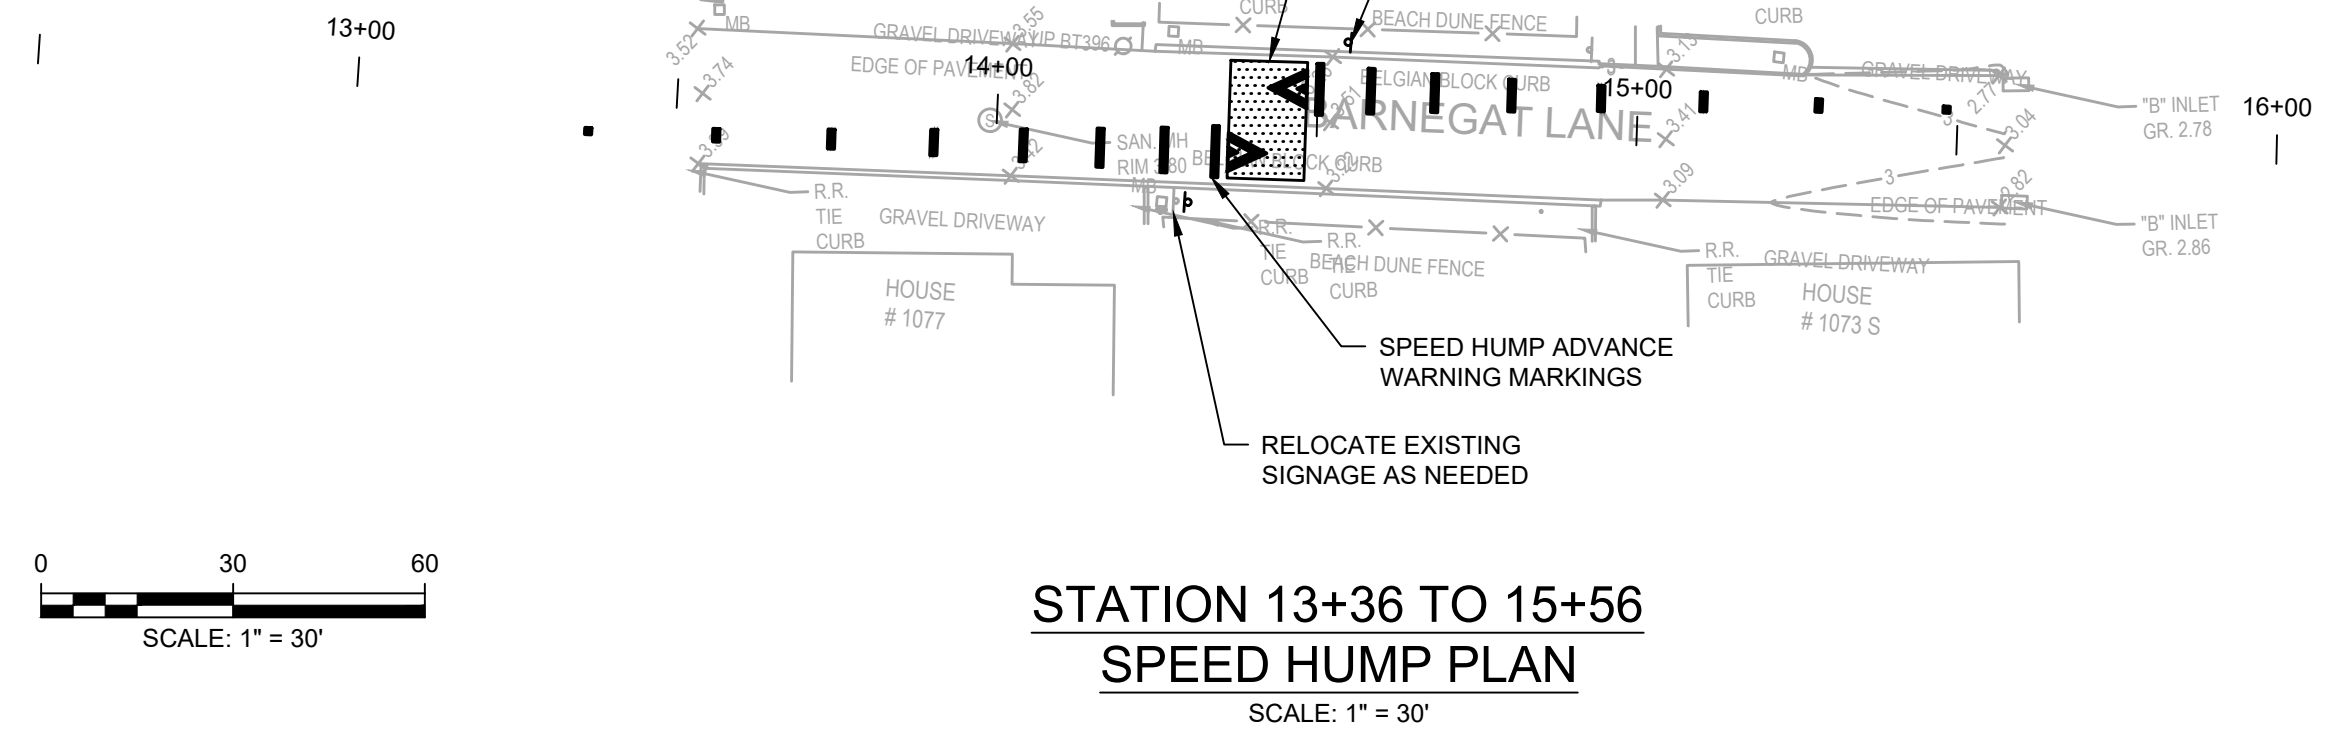

**STATION 13+36 TO 15+56
SPEED HUMP PLAN**
SCALE: 1" = 30'

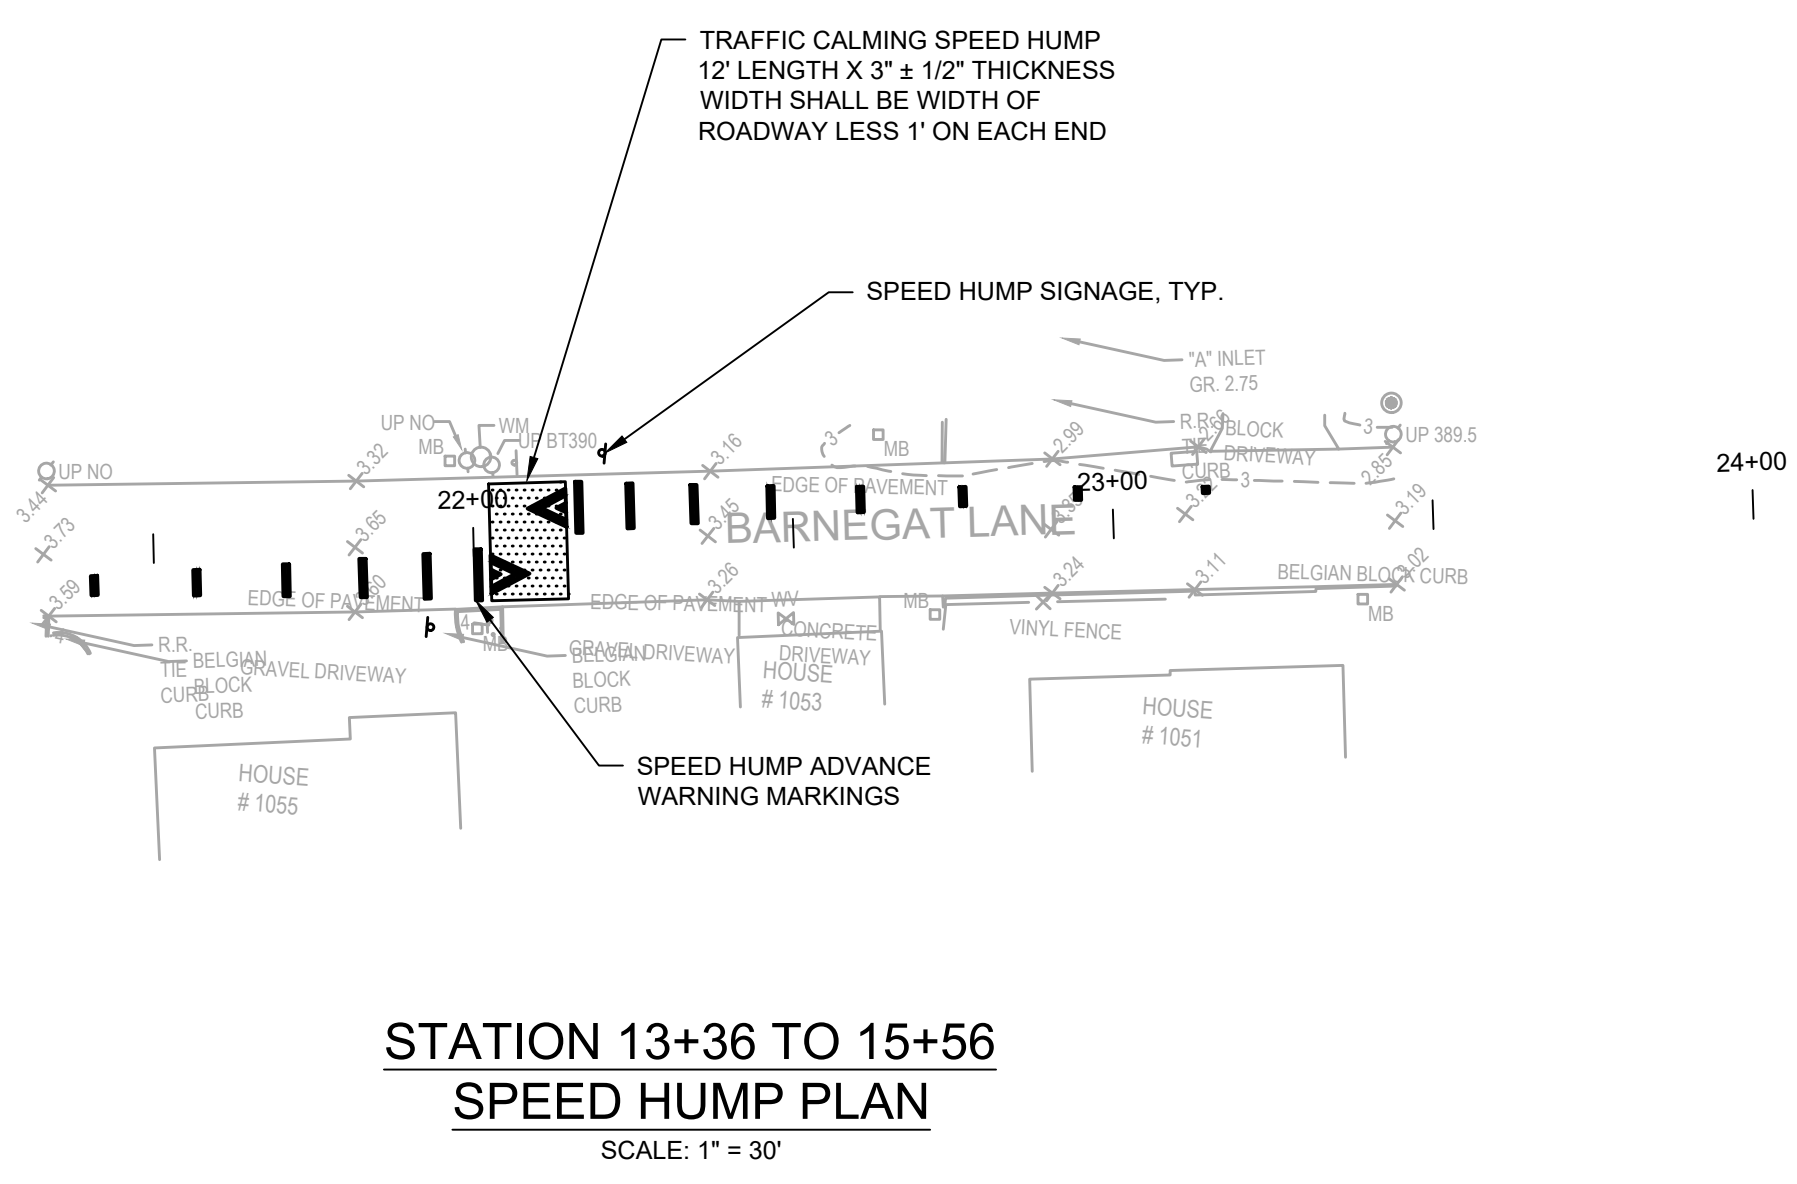





**STATION 13+36 TO 15+56
SPEED HUMP PLAN**
SCALE: 1" = 30'

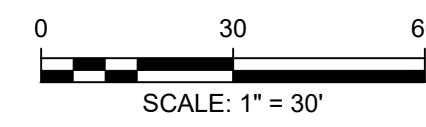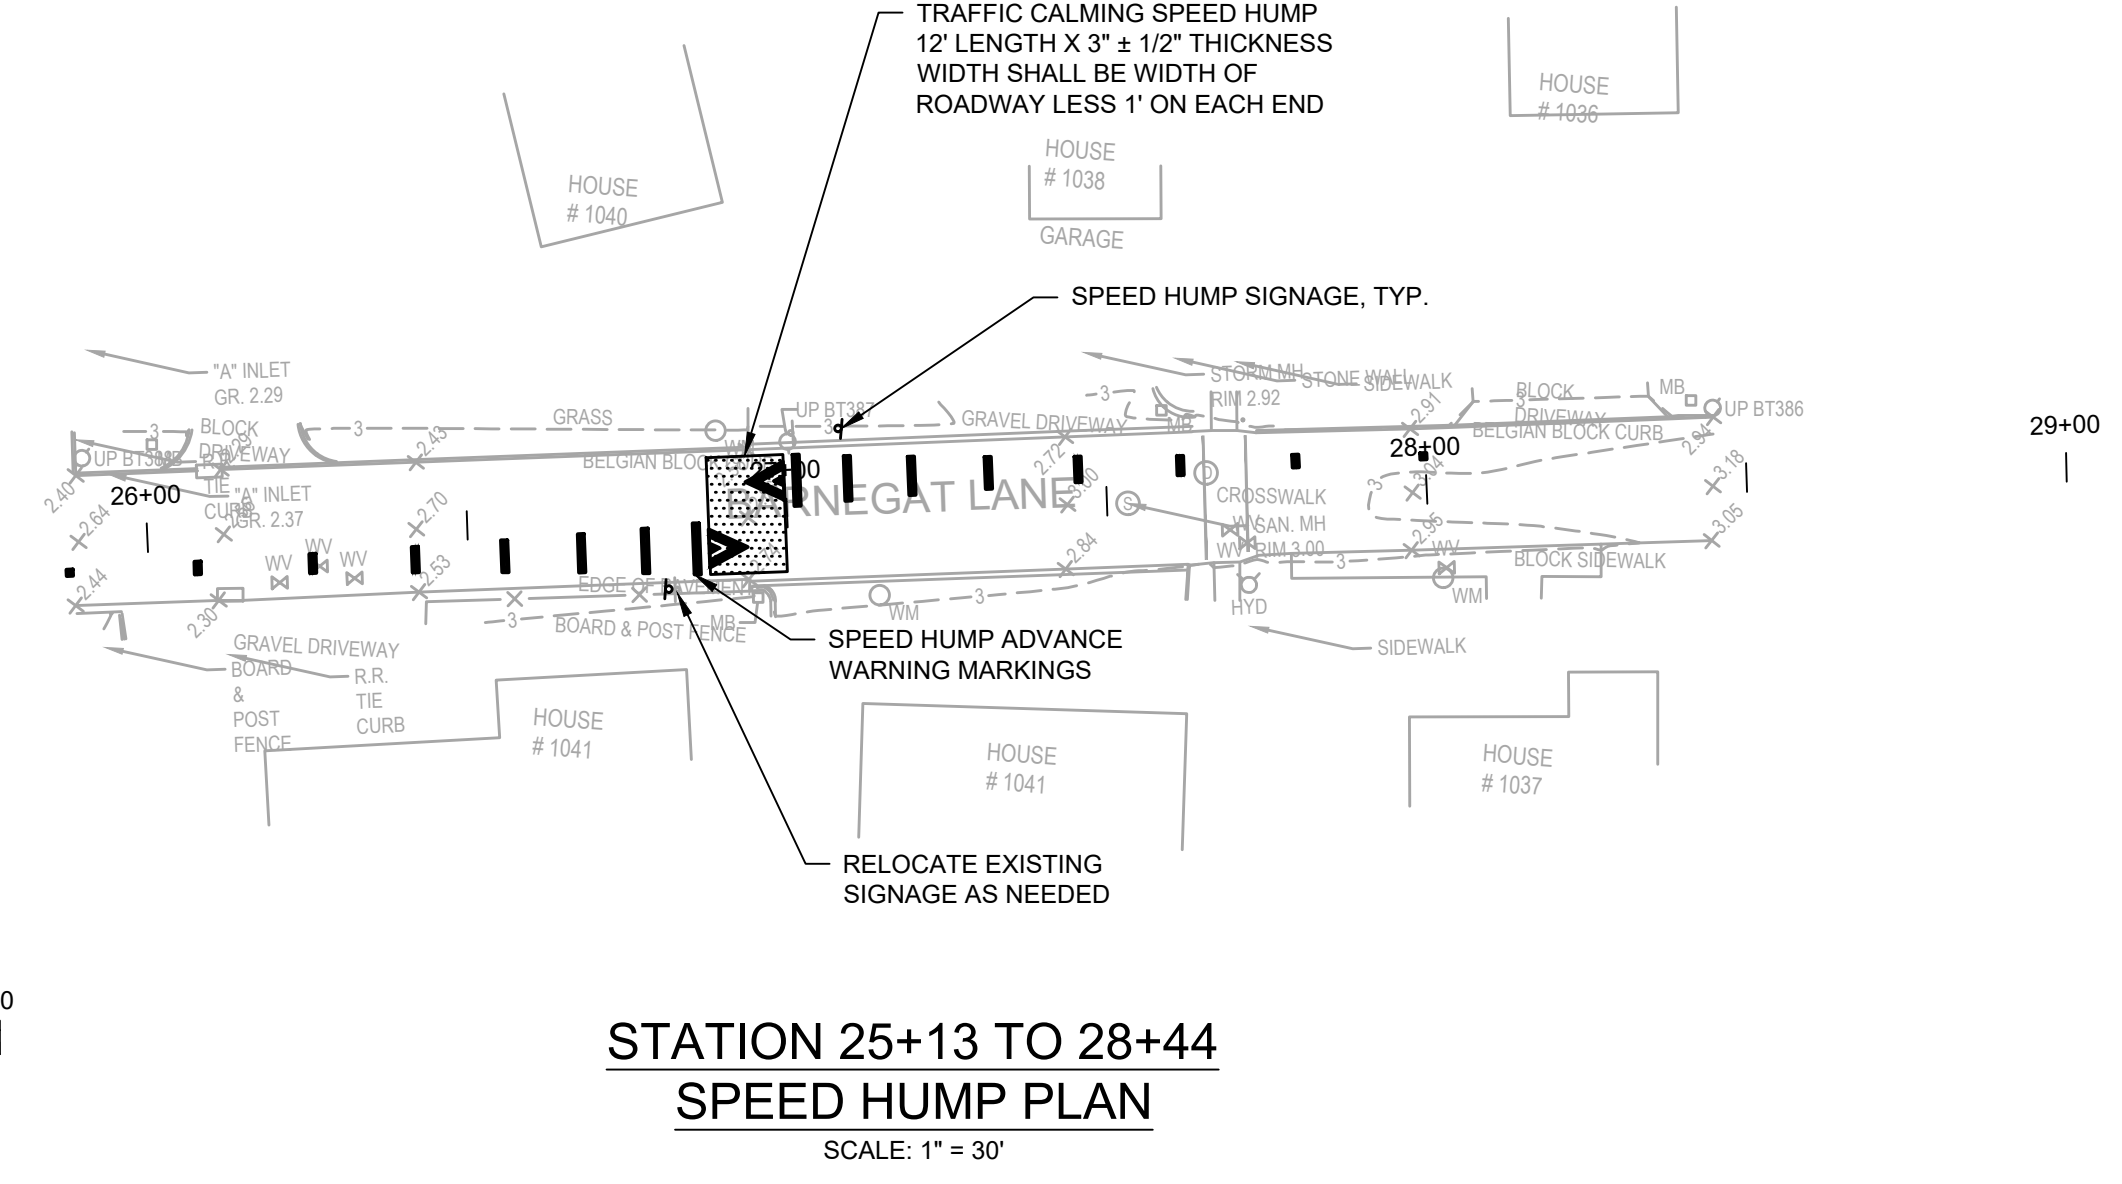

**STATION 25+13 TO 28+44
SPEED HUMP PLAN**
SCALE: 1" = 30'

© Mott MacDonald
This document is issued for the party which commissioned it and for specific purposes connected with the captioned project only. It should not be relied upon by any other party or used for any other purpose. We accept no responsibility for the consequences of this document being relied upon by any other party, or being used for any other purpose, or containing any error or omission which is due to an error or omission in data supplied to us by other parties.

	111 Wood Avenue South Iselin NJ 08830-4112 United States of America Certificate No. 24GA28016600 T +1 (800) 832 3272 F +1 (973) 376 1072 www.mottmacamericas.com	Client BOROUGH OF MANTOLOKING OCEAN COUNTY, NEW JERSEY 202 DOWNER AVENUE MANTOLOKING, NJ 08738	LAWRENCE PLEVIER NJ PROFESSIONAL ENGINEER LIC. No. GE47485 _____ Date _____			Designed BWC Coordination LP Approved LP	Eng check LP Coordination LP Approved LP	Title BARNEGAT LANE TRAFFIC CALMING IMPROVEMENTS PROJECT SPEED HUMP LOCATION PLAN SHEET 1 OF 2
			Project Number 507109743-001	B/O 1	Total 1	Scale at ANSI D As Shown	Status PRE	Rev Rev0
Drawing Number C101								
Rev Date Drawn Description Ch'k'd App'd								

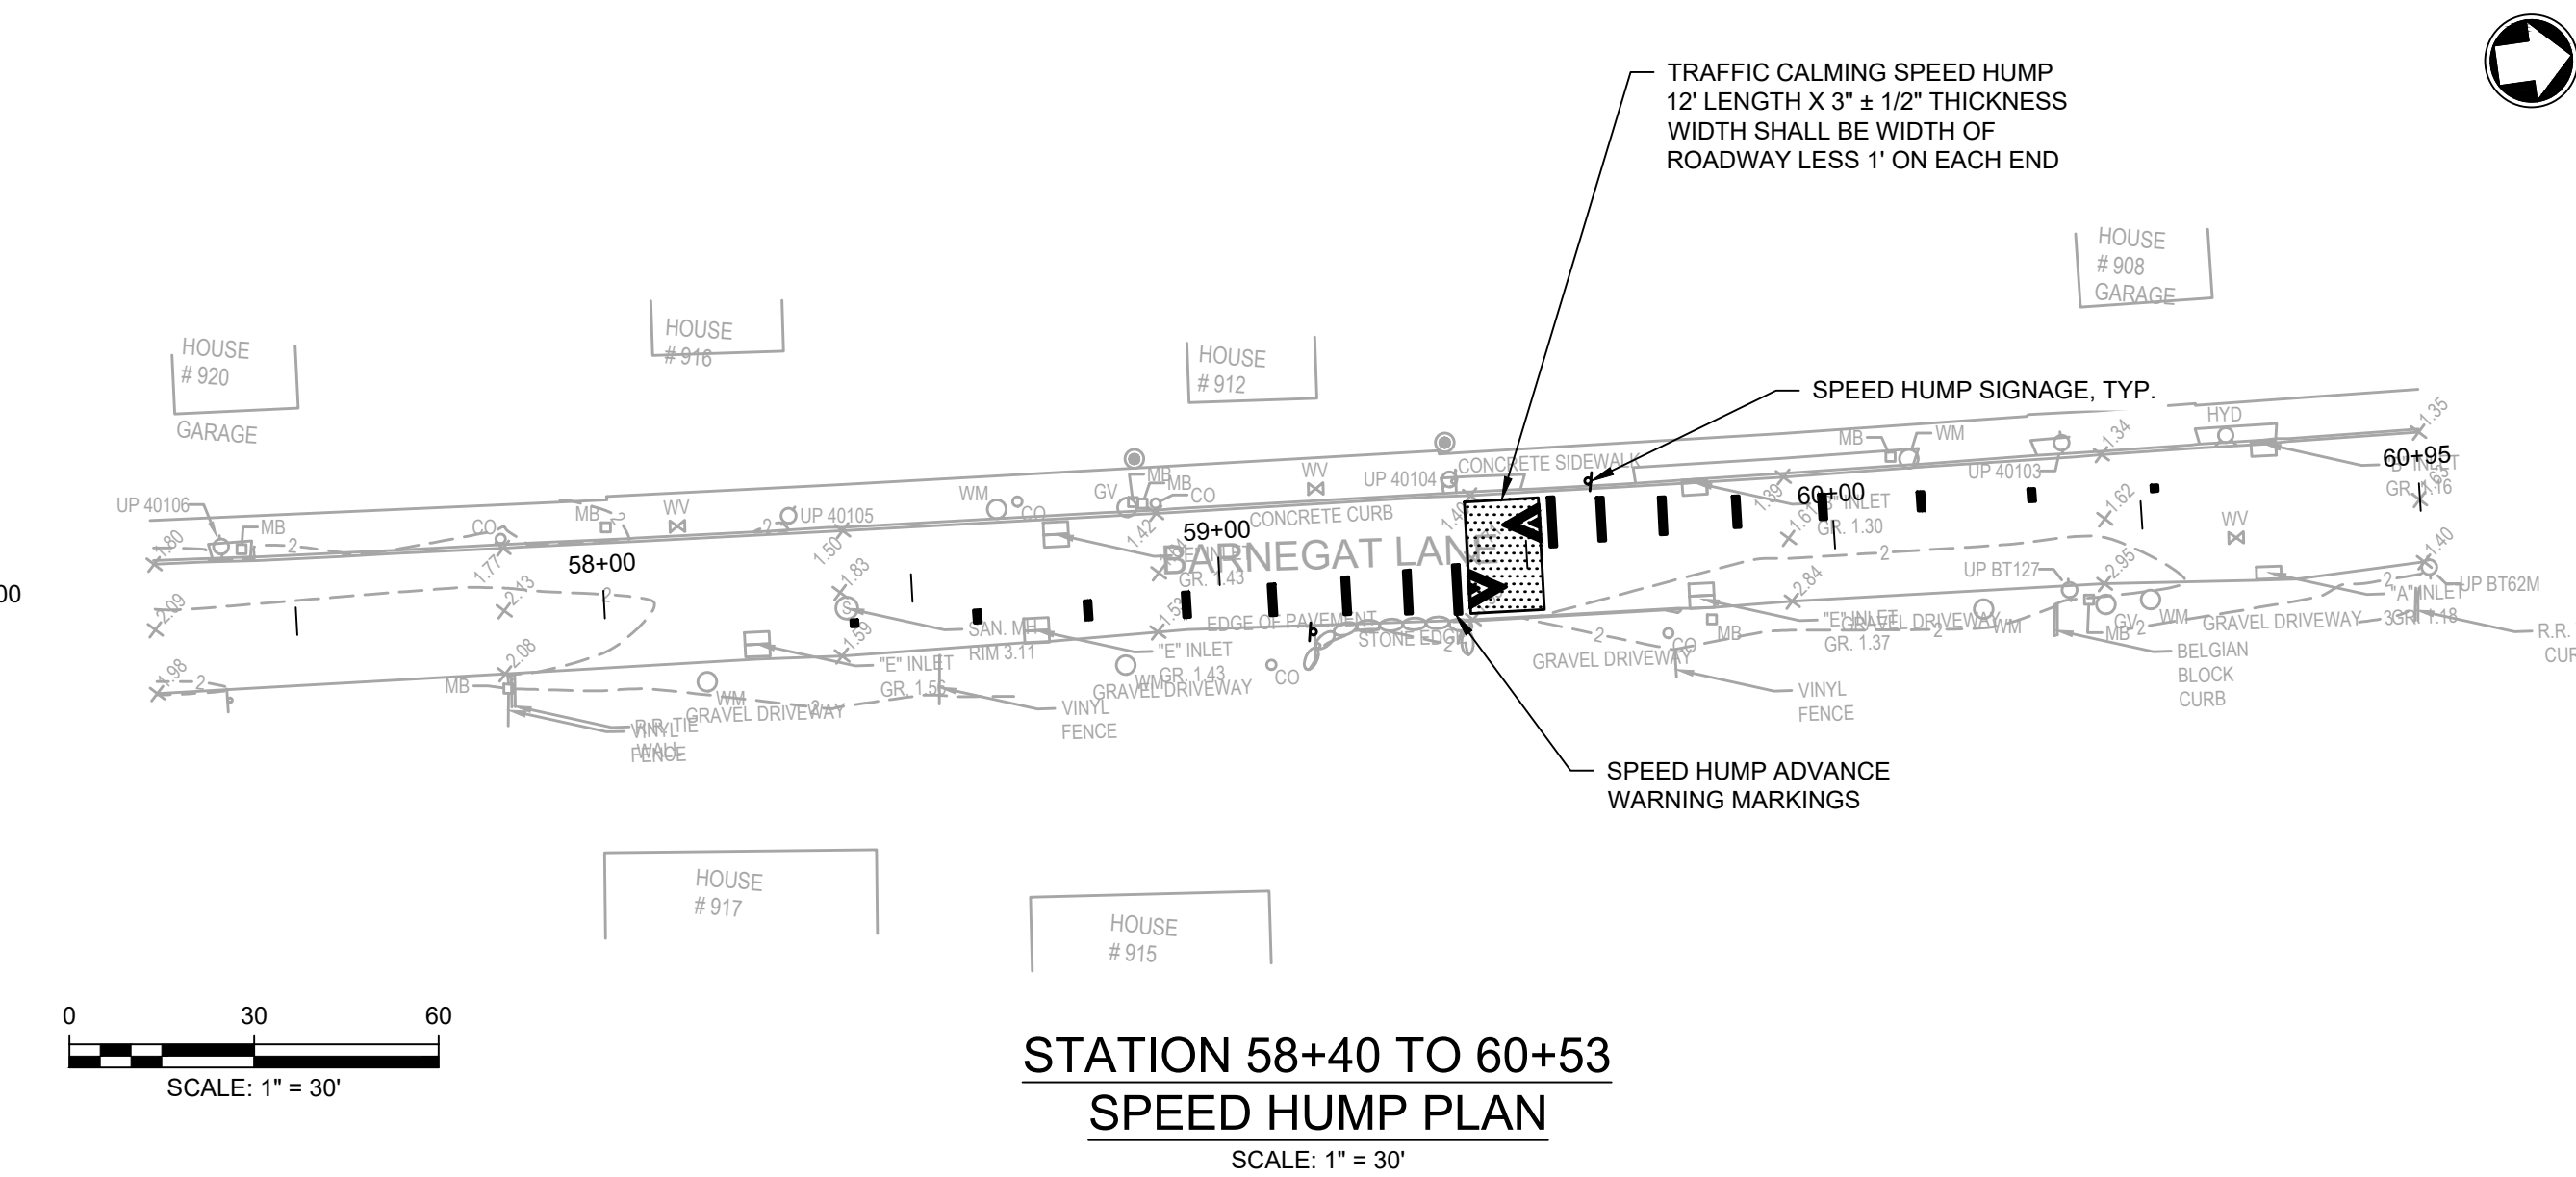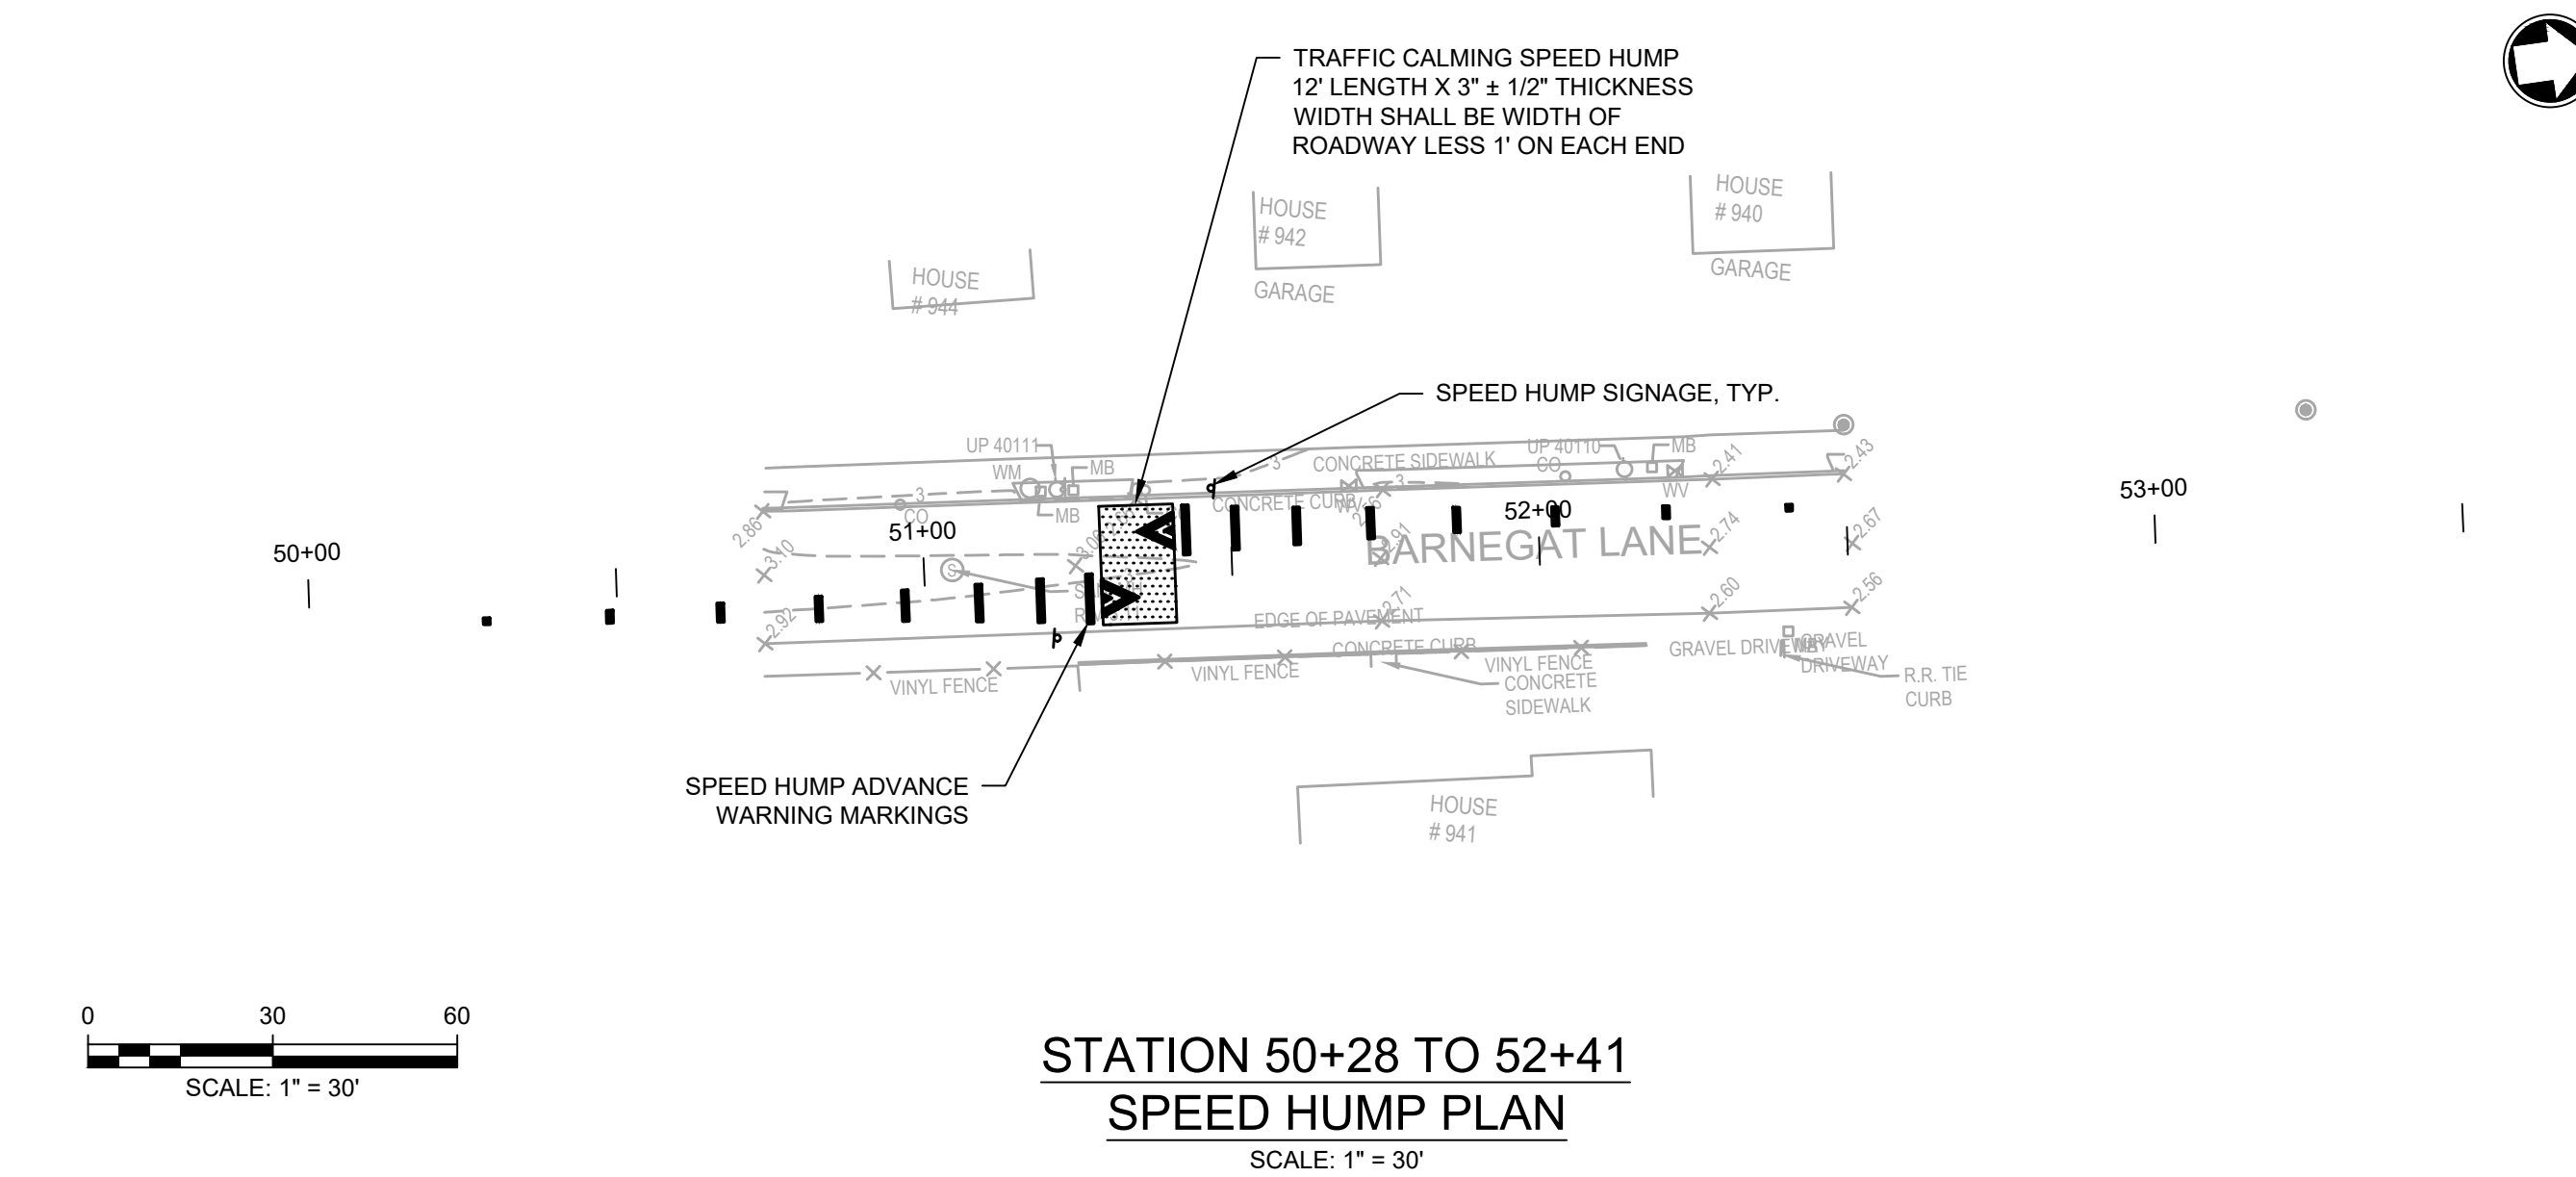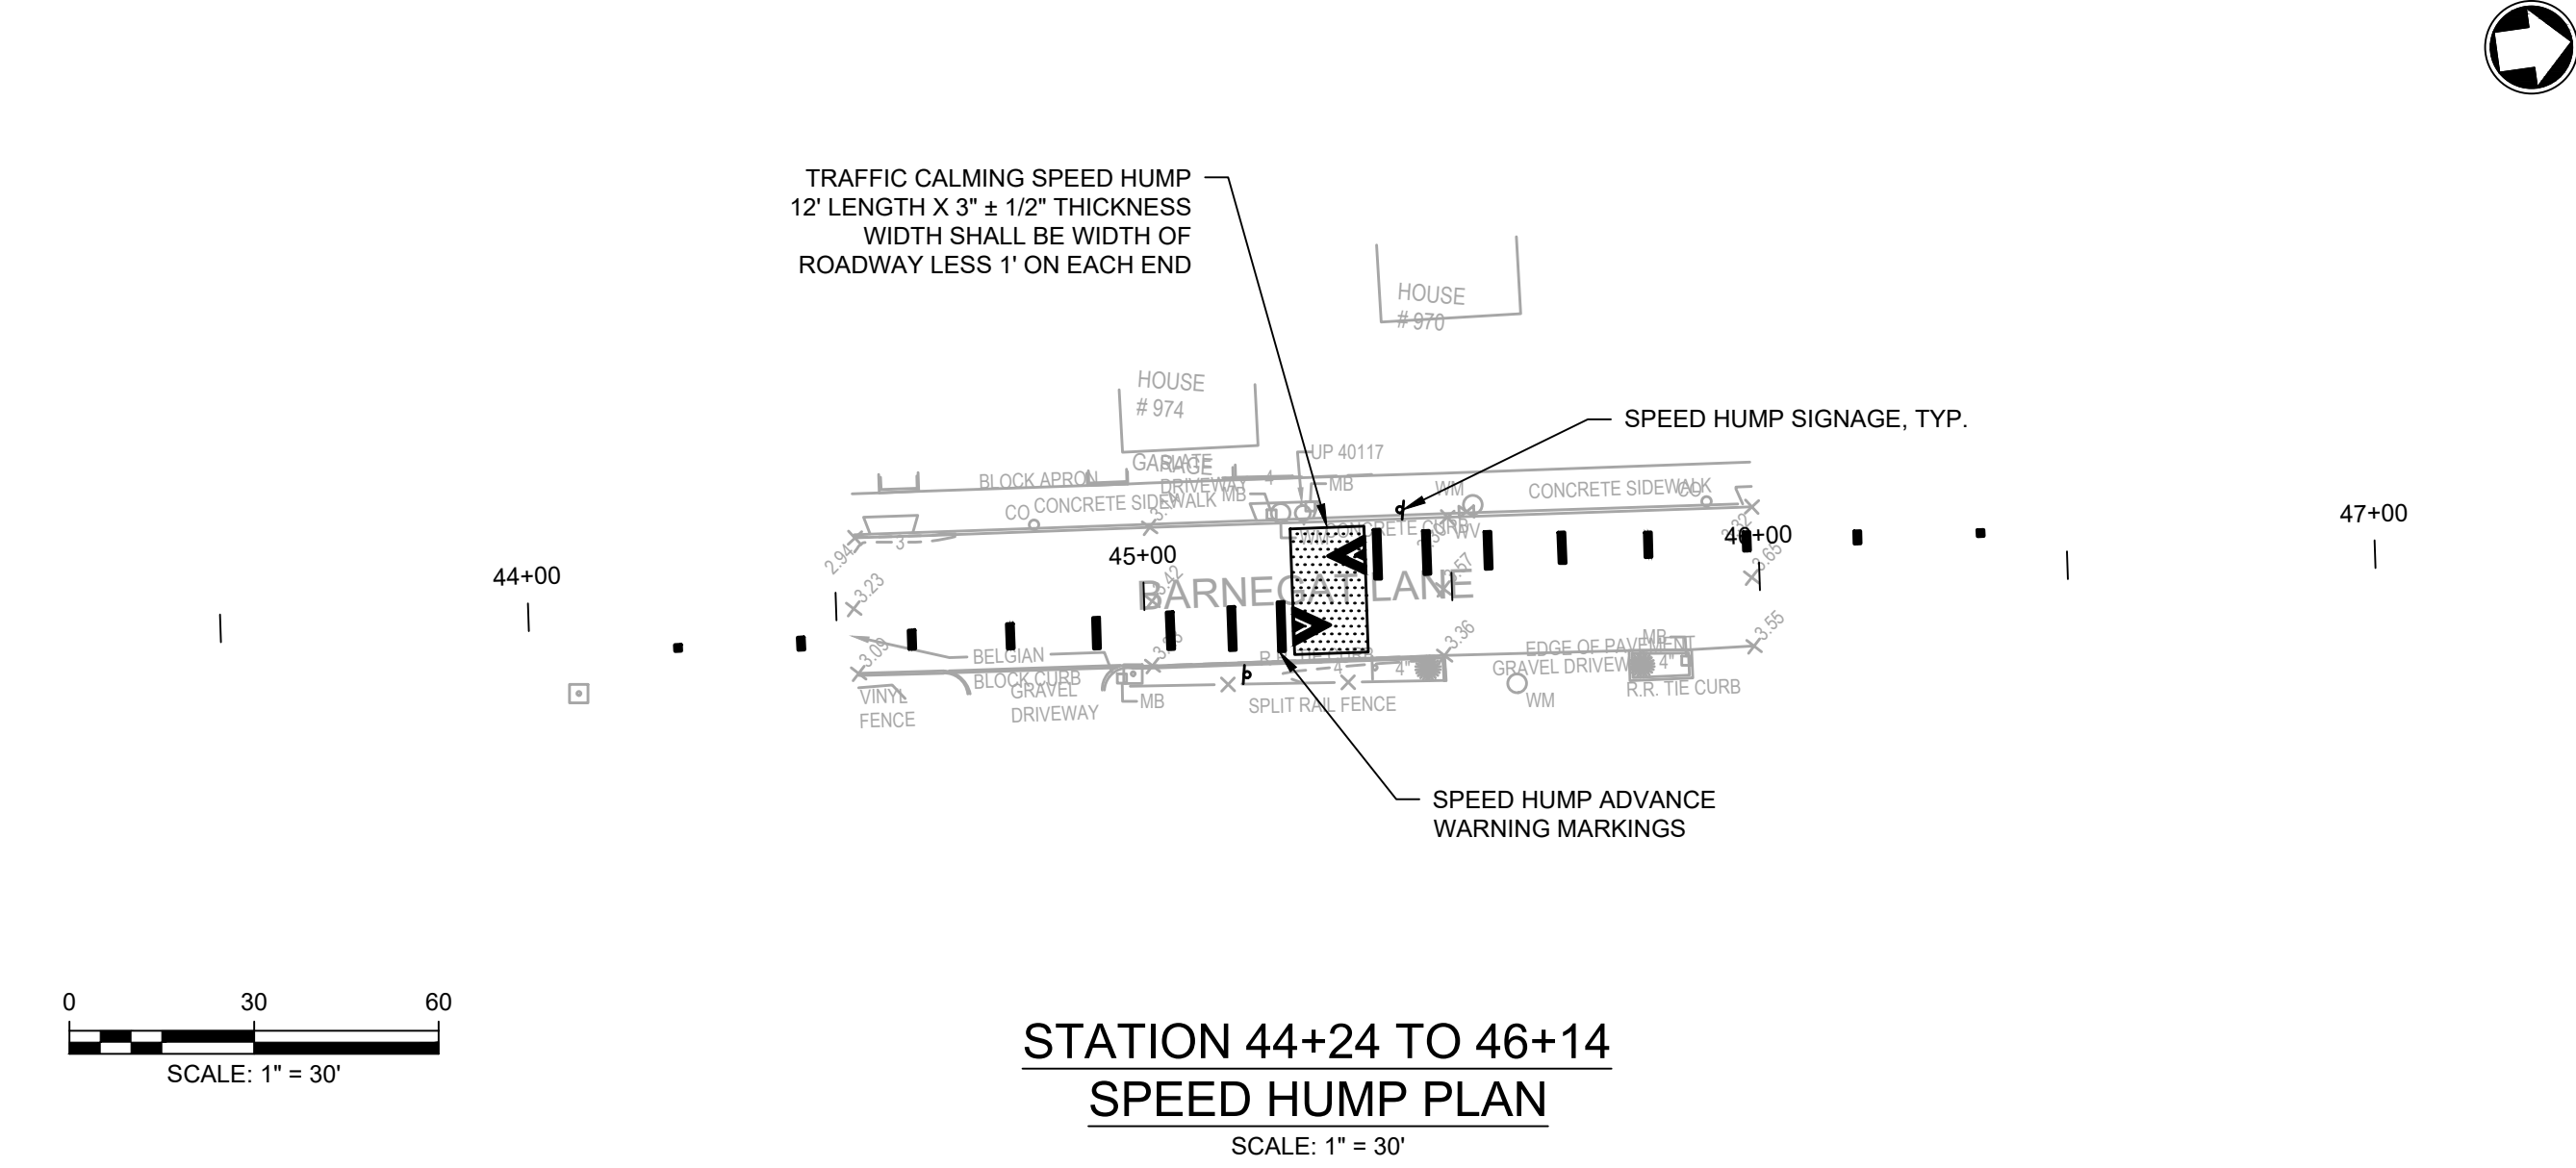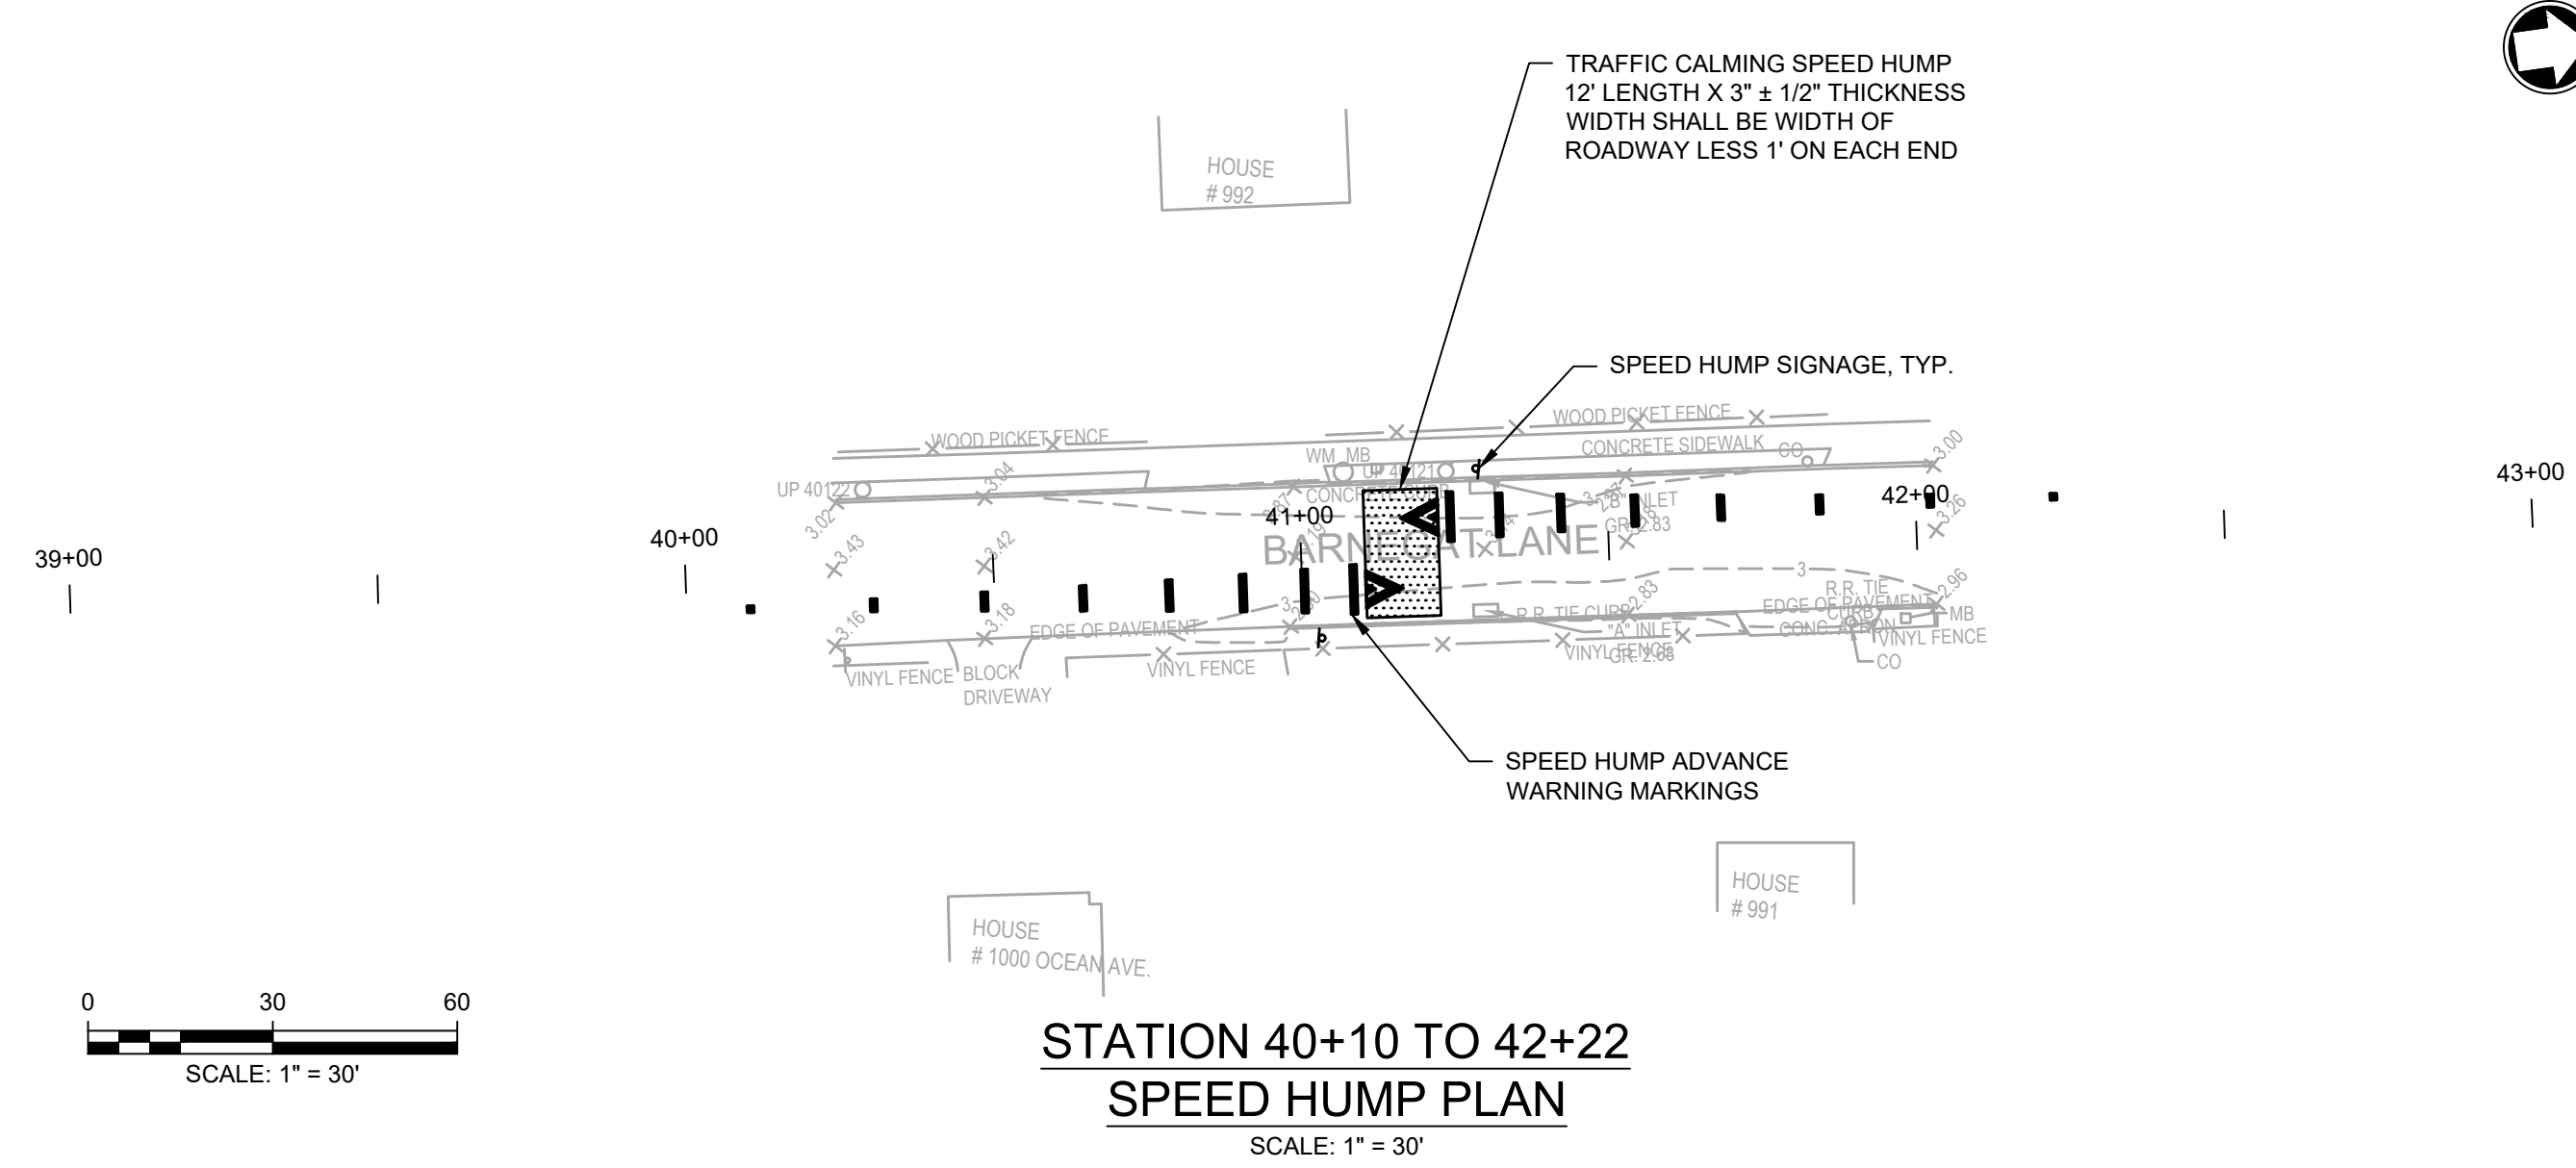

© Mott MacDonald
This document is issued for the party which commissioned it and for specific purposes connected with the captioned project only. It should not be relied upon by any other party or used for any other purpose. We accept no responsibility for the consequences of this document being relied upon by any other party, or being used for any other purpose, or containing any error or omission which is due to an error or omission in data supplied to us by other parties.

	111 Wood Avenue South Iselin NJ 08830-4112 United States of America Certificate No. 24GA28016600	BOROUGH OF MANTOLOKING OCEAN COUNTY, NEW JERSEY 202 DOWNER AVENUE MANTOLOKING, NJ 08738													LAWRENCE PLEVIER NJ PROFESSIONAL ENGINEER LIC. No. GE47485 _____ Date _____	Designed	BWC		Eng check	LP	BARNEGAT LANE TRAFFIC CALMING IMPROVEMENTS PROJECT SPEED HUMP LOCATION PLAN SHEET 2 OF 2	
	Drawn	BWC		Coordination	LP																	
	Dwg check	LP		Approved	LP																	
	Scale at ANSI D	As Shown	Status	PRE	Rev	Rev0	Security	STD														
											Project Number	507109743-001		BIO	1		Total			Drawing Number	C102	