



REVISIONS		
DATE	NAME	LICENSE NO.
12/9/05	JAMES K. WALZ	243803102400
05/10/06	JAMES K. WALZ	244803102400
05/18/07	JAMES K. WALZ	246803102400
01/22/14	JAMES K. WALZ	246803102400
01/05/15	JAMES K. WALZ	246803102400

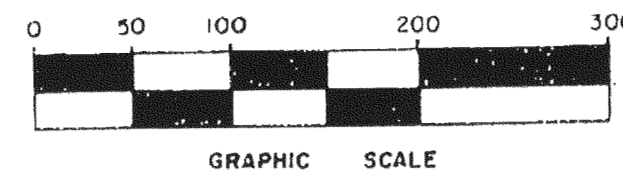

- LEGEND -
- (24) BLOCK NUMBER
 - (1039) HOUSE NUMBER
 - MUNICIPAL BOUNDARY LINE
 - 9 LOT NUMBER
 - Z - FORMER LOT LINE (INCORPORATED)

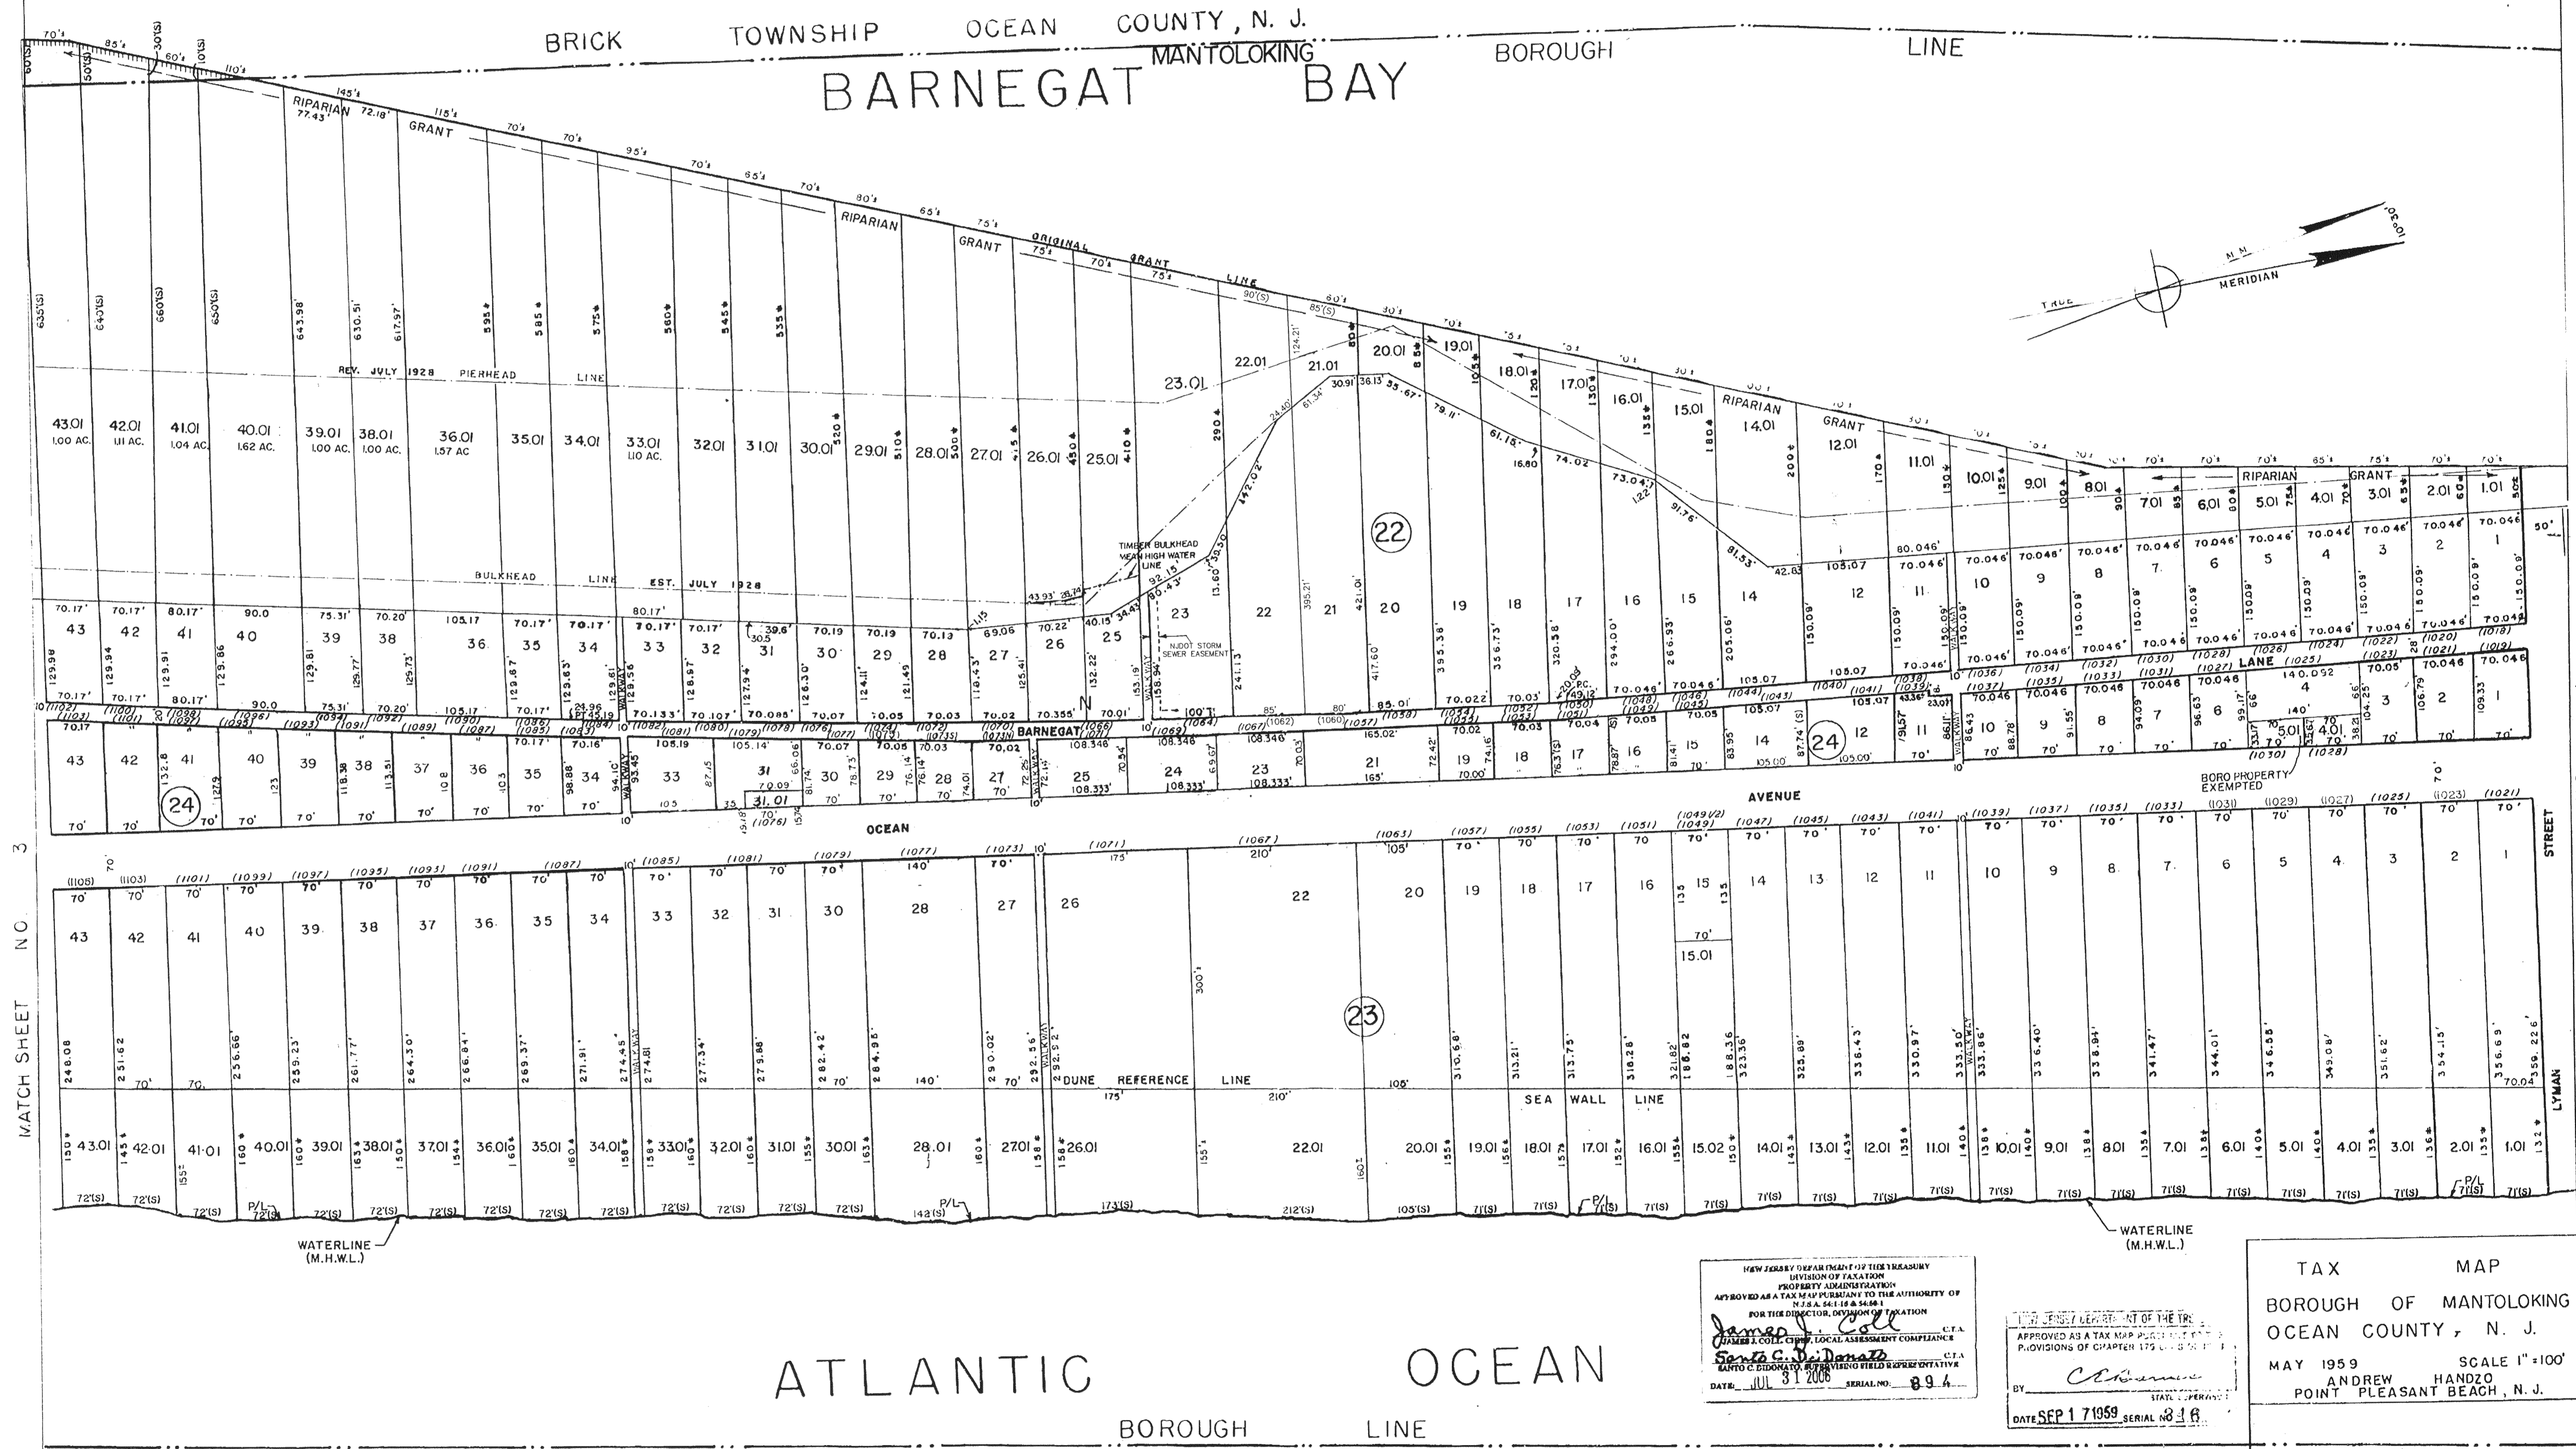

NEW JERSEY DEPARTMENT OF THE TREASURY
 DIVISION OF TAXATION
 PROPERTY ADMINISTRATION
 APPROVED AS A TAX MAP PURSUANT TO THE AUTHORITY OF
 N.J.S.A. 54:16 & 54:17
 FOR THE DIRECTOR, DIVISION OF TAXATION
 James J. Wall C.T.A.
 Santa C. DiDonato C.T.A.
 DATE: JUL 31 2006 SERIAL NO. 894

NEW JERSEY DEPARTMENT OF THE TREASURY
 DIVISION OF TAXATION
 APPROVED AS A TAX MAP PURSUANT TO THE AUTHORITY OF
 N.J.S.A. 54:16 & 54:17
 FOR THE DIRECTOR, DIVISION OF TAXATION
 DATE: SEP 1 7 1959 SERIAL NO. 18

TAX MAP
 BOROUGH OF MANTOLOKING
 OCEAN COUNTY, N. J.
 MAY 1959 SCALE 1" = 100'
 ANDREW HANDZO
 POINT PLEASANT BEACH, N. J.